



Burhou View

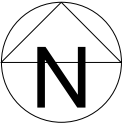

Petit Val Lane

LE PETIT VAL

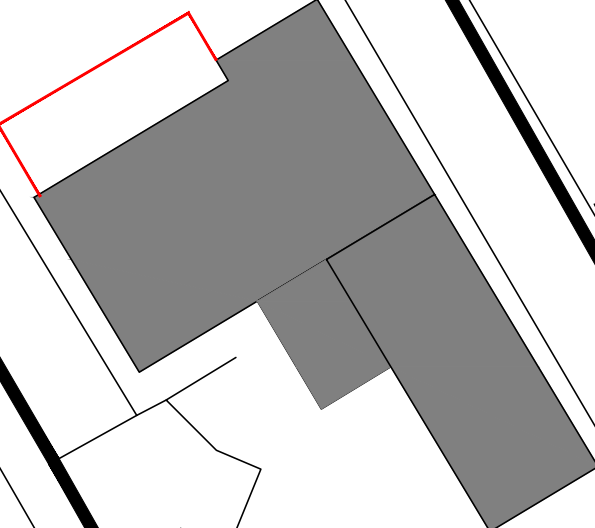

THIS DRAWING


1. Is the copyright of Barrie Pimm-Smith
2. Must be related to other drawings and the specification.
3. Must not be scaled, figured dimensions only are to be used.
4. Must not be used for land transfer purposes.

PROJECT			
Burhou View, Petit Val Lane			
Increase size of balcony			
DRAWING			
Location Plan			
DWG. No.	SCALE	DRAWN	DATE
BV200	1:250	BPS	July 2018

B.Pimm-Smith
Dip. Arch. (Copenhagen)

Grosnez House
52 Victoria Street, Alderney
GY9 3YU

Tel: 01481 824 006
Email: pimmsmith@cwgsy.net

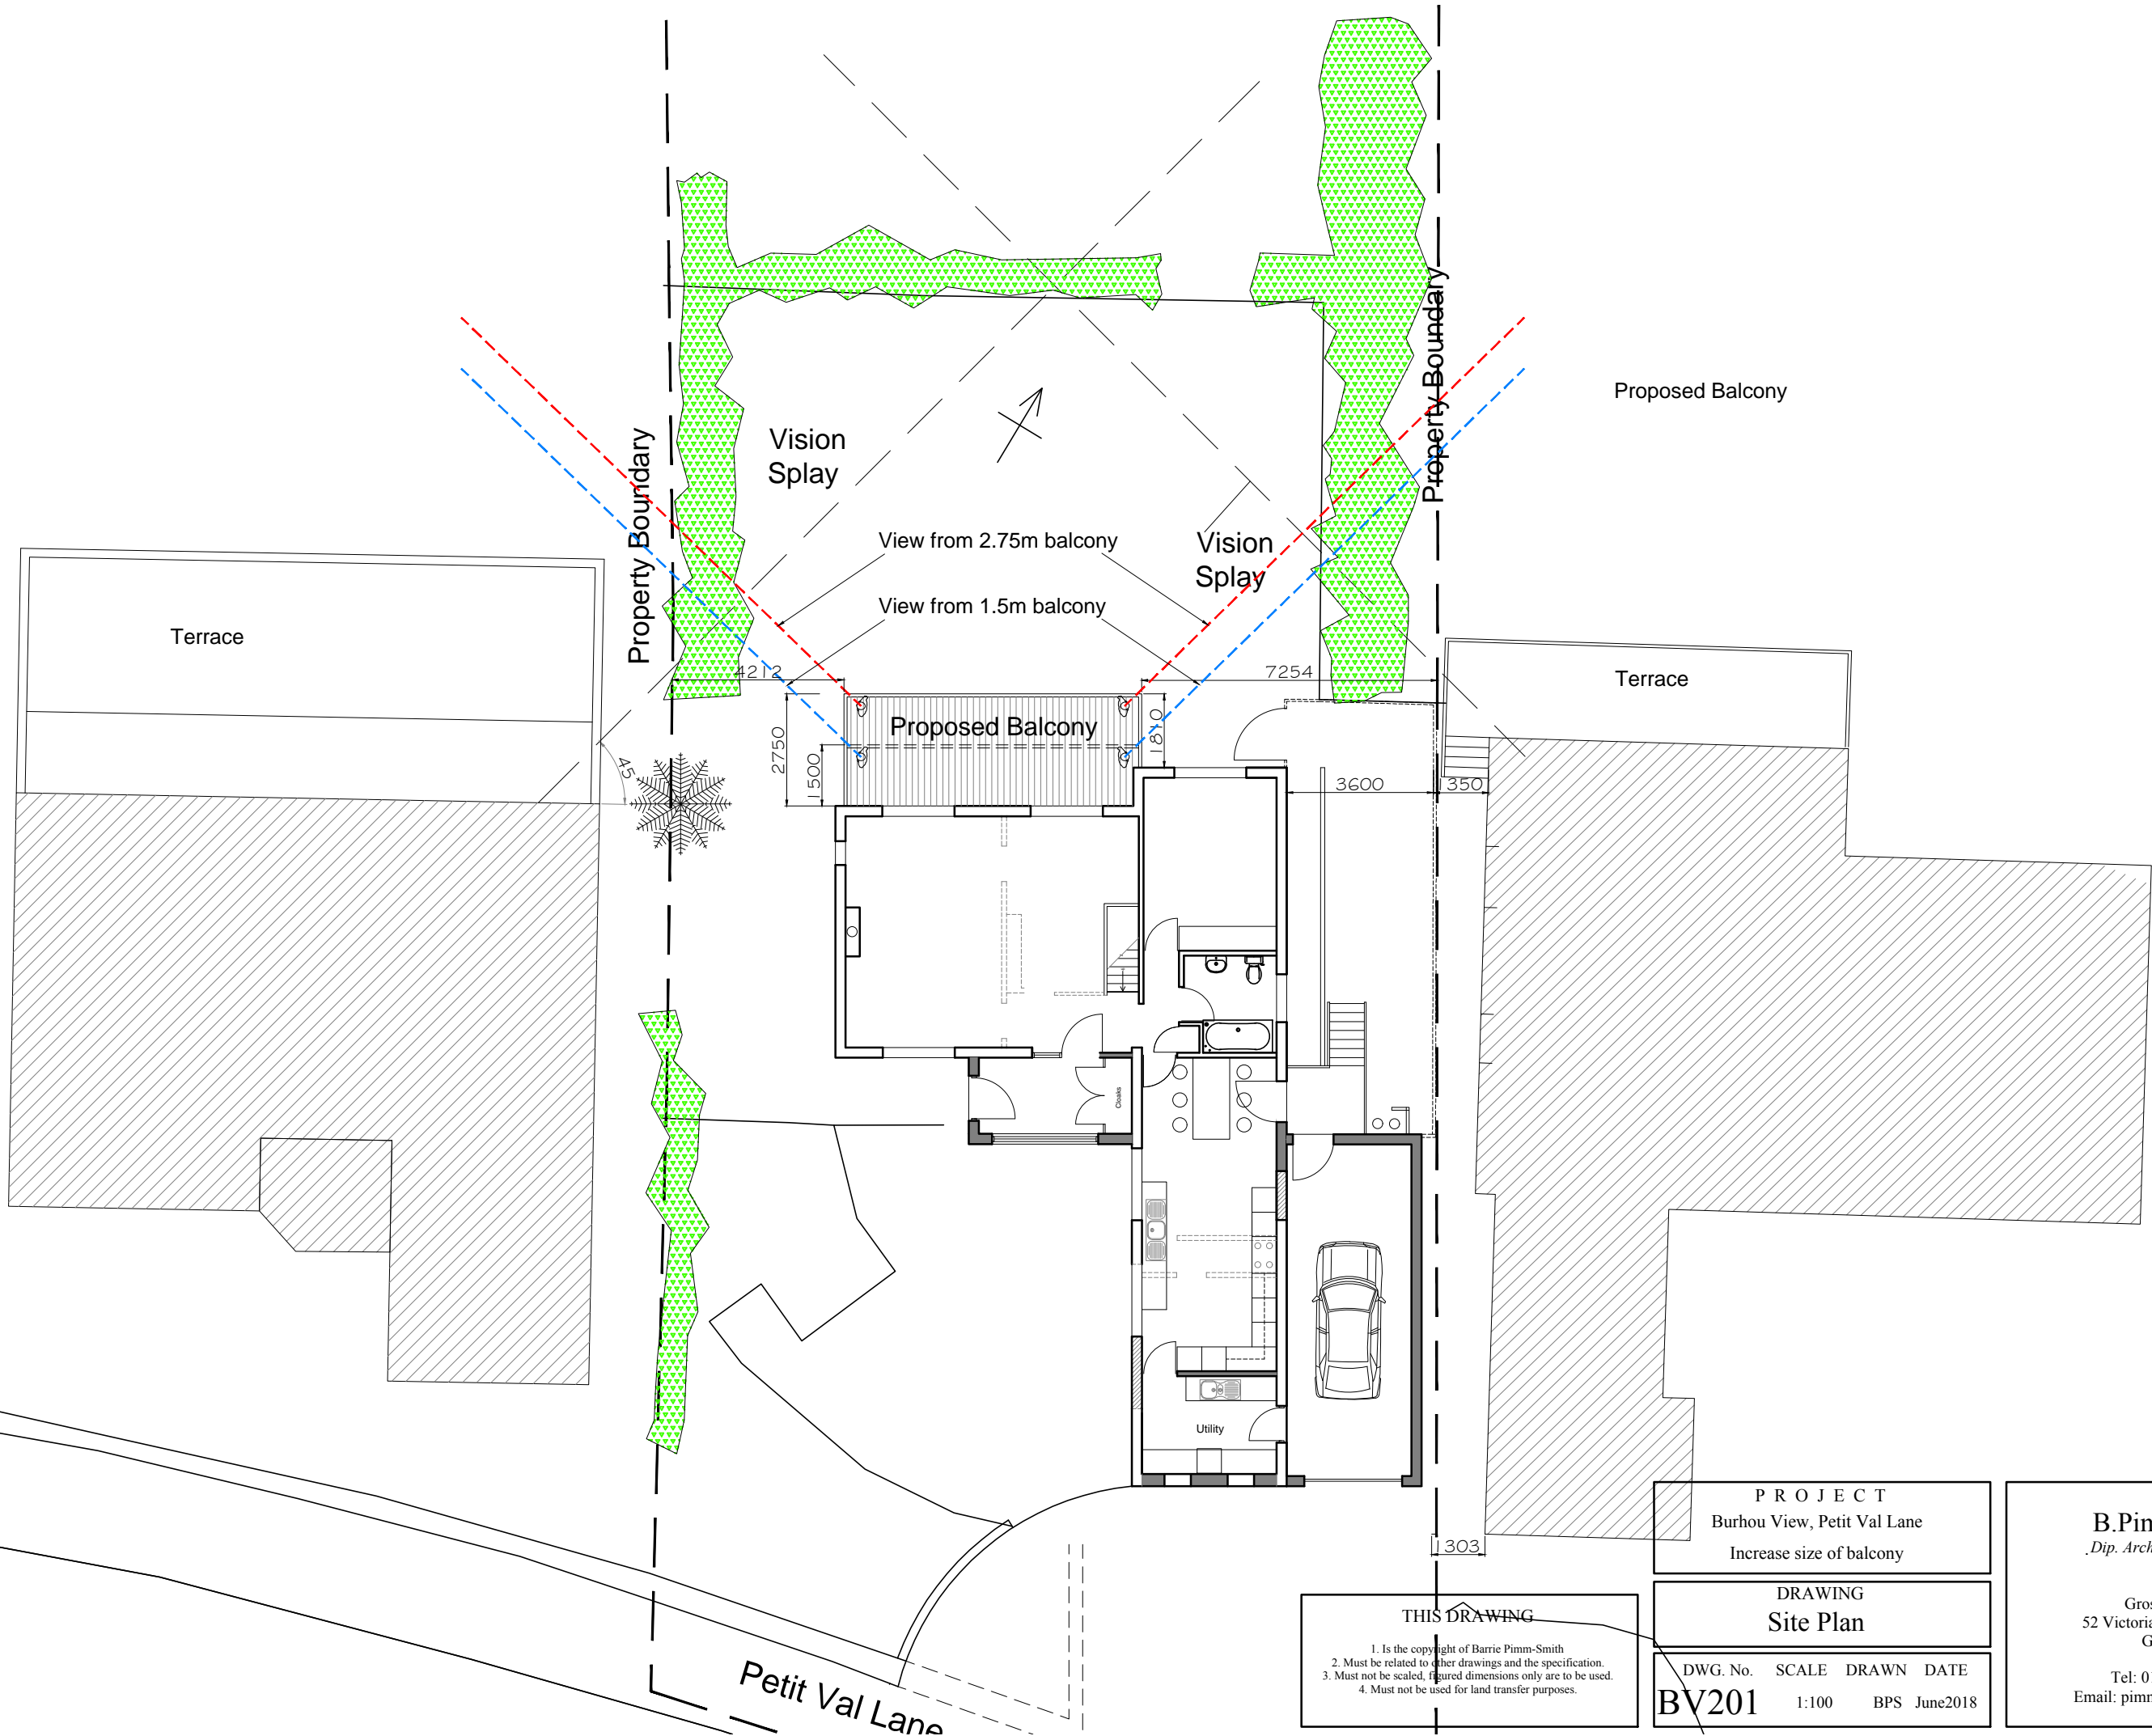

THIS DRAWING


1. Is the copyright of Barrie Pimm-Smith
2. Must be related to other drawings and the specification.
3. Must not be scaled, figured dimensions only are to be used.
4. Must not be used for land transfer purposes.

PROJECT			
Burhou View, Petit Val Lane			
Increase size of balcony			
DRAWING			
Site Plan			
DWG. No.	SCALE	DRAWN	DATE
BV201	1:100	BPS	June2018


B.Pimm-Smith
Dip. Arch. (Copenhagen)

Grosnez House
52 Victoria Street, Alderney
GY9 3YL

Tel: 01481 824 006
Email: pimmsmith@cwgsy.net

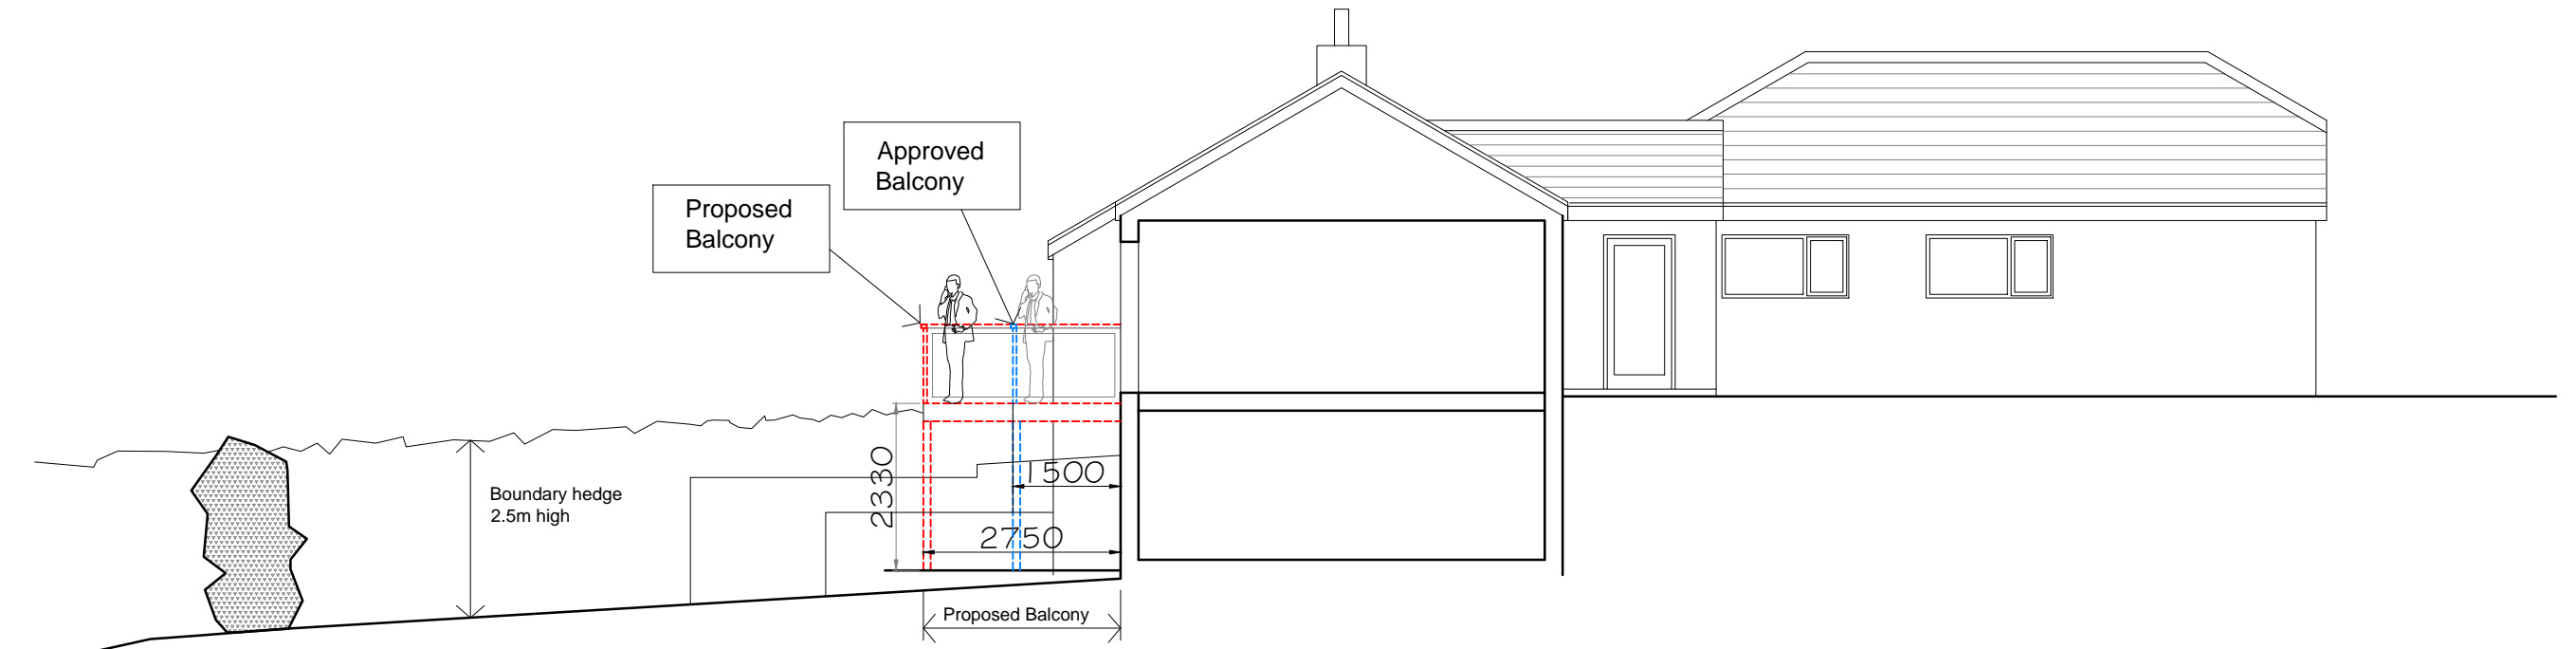

Proposed Cross Section
scale 1:100

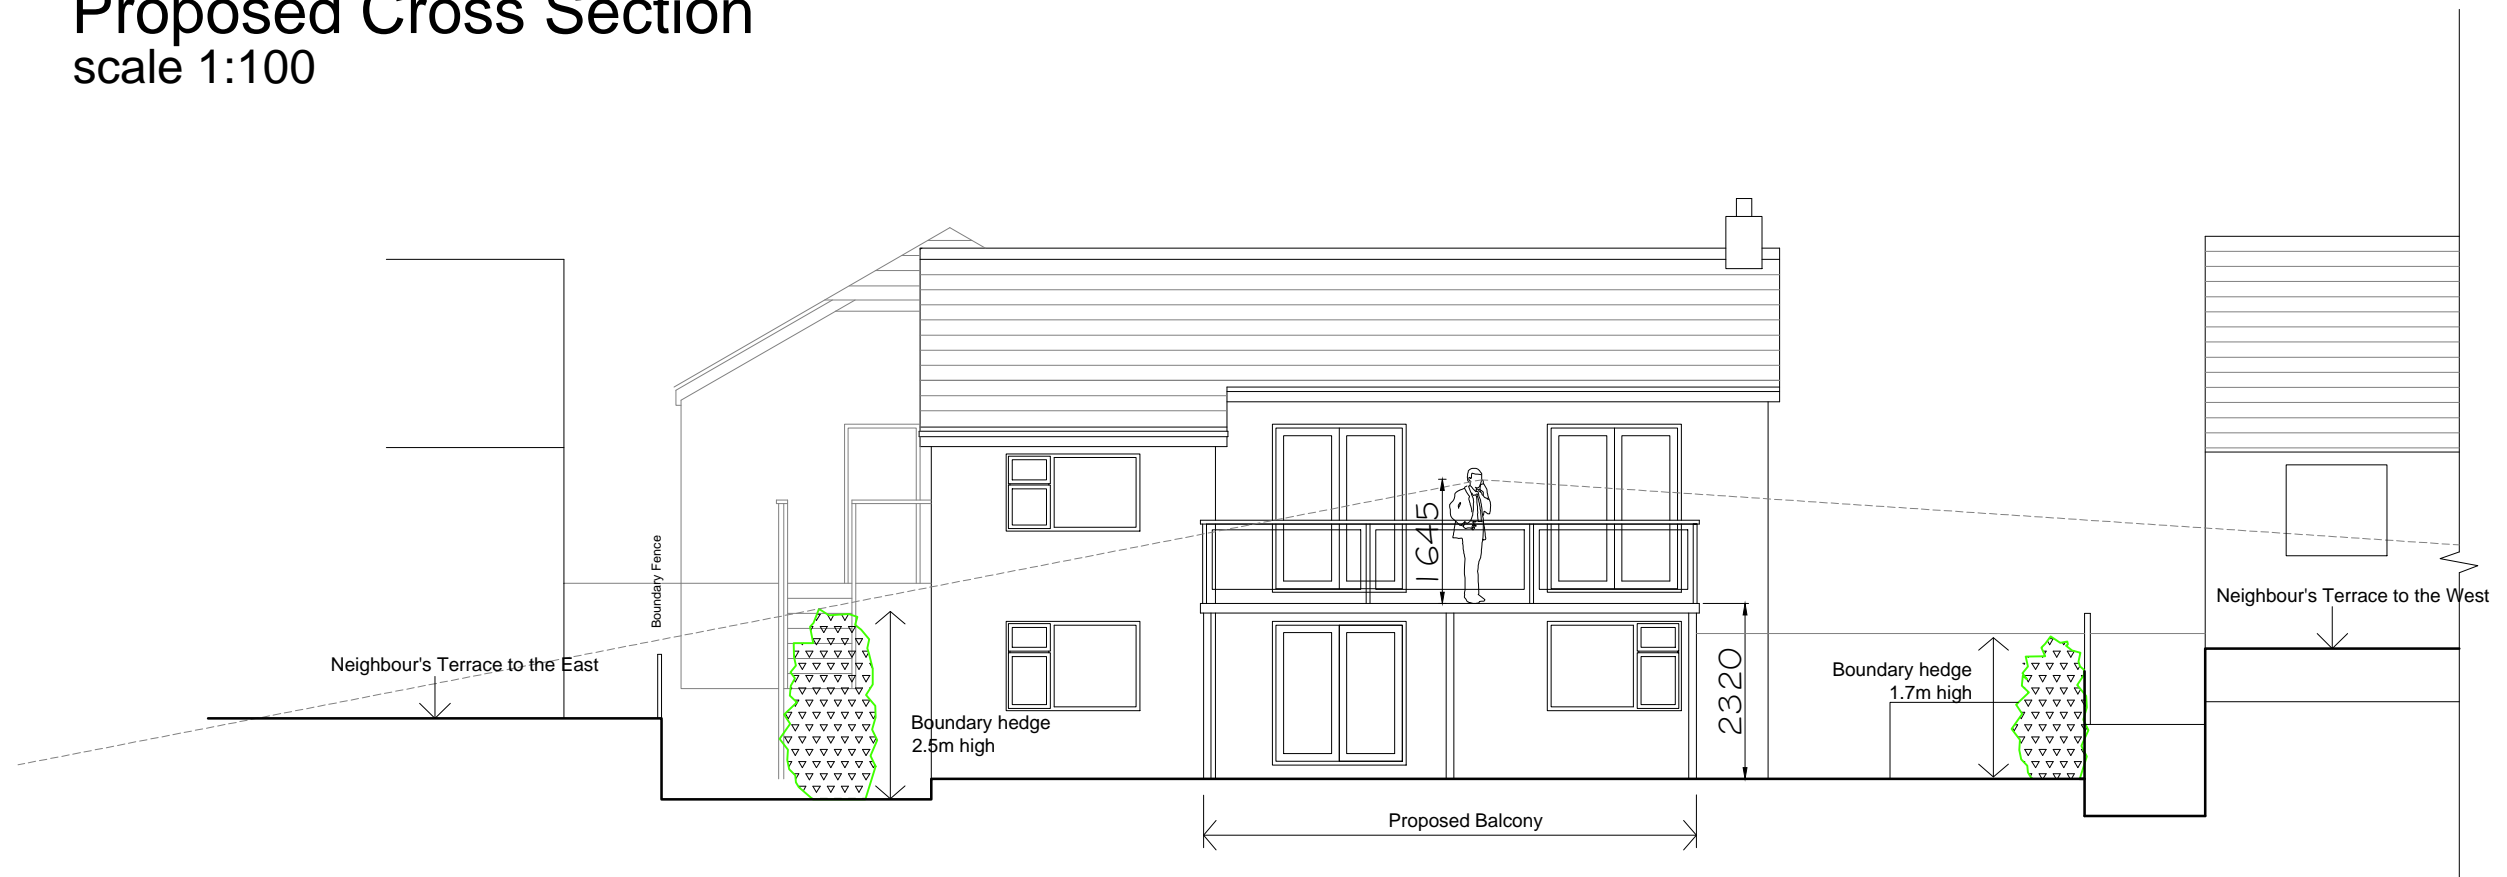

Proposed North Elevation
scale 1:100

THIS DRAWING

1. Is the copyright of Barrie Pimm-Smith
2. Must be related to other drawings and the specification.
3. Must not be scaled, figured dimensions only are to be used.
4. Must not be used for land transfer purposes.

PROJECT
Burhou View, Petit Val Lane
Increase size of balcony

DRAWING
Site Plan

DWG. No.	SCALE	DRAWN	DATE
BV202	1:100	BPS	July2018

B.Pimm-Smith
Dip. Arch. (Copenhagen)

Grosnez House
52 Victoria Street, Alderney
GY9 3YL

Tel: 01481 824 006
Email: pimmsmith@cwgsy.net



View of Neighbour's terrace to the West



View from rear window of Burhou View towards neighbour's garden to the West



View of Neighbour's terrace to the East



View from rear window of Burhou View towards neighbour's garden to the East

B.Pimm-Smith
,Dip. Arch. (Copenhagen) ,

Grosnez House
 52 Victoria Street, Alderney
 GY9 3YL

Tel: 01481 824 006
 Email: pimmsmith@cwgsy.net

P R O J E C T

Burhou View, Petit Val Lane

Increase size of balcony

DRAWING

Photographs of
 neighbouring terraces

DWG. No.	SCALE	DRAWN	DATE
BV203	nts	BPS	July2018