


<p>Revisions</p> <p>A 23/4/13 Demolitions notes added</p>		<p>Project location</p> <p>New Build Housing, Les Sable Dor</p>		<p>Client</p> <p>Alderney Housing Assoc.</p>	
<p>All dimensions are to be checked on site. Any discrepancies are to be reported to the Architect before work commences. Do not scale from this drawing.</p> <p>This drawing is to be read in conjunction with all relevant consultants and speciality design documents. Any discrepancies are to be reported to the Architect before the relevant work commences.</p> <p>All structural components shown are indicative only. Details / calculations of structural members are to be provided by the Structural Engineer.</p> <p>Portions of this drawing include intellectual property of The States of Guernsey and are used herein under license. Copyright © States of Guernsey 2013. License No. 130</p>		<p>RIBA Workstage</p> <p>D Design Development</p>		<p>Drawing Title</p> <p>Existing location plan</p>	
<p>Drawing purpose</p> <p>Planning Application</p>		<p>Scale</p> <p>1:500 @ A3</p>		<p>Date</p> <p>Mar 2013</p>	
<p>North Arrow</p> <p>NORTH</p>		<p>Revision</p> <p>A</p>		<p>Job no.</p> <p>A614</p>	
<p>hamon architects</p> <p>HAMON ARCHITECTS LTD. 23 VICTORIA STREET STANNE ALDERNEY GY8 3TA COMPANY NO. 1813 TEL: 01481 822110 E-MAIL: mail@hamonarchitects.com</p>		<p>Drawing no.</p> <p>001</p>		<p>Scale</p> <p>1:500 @ A3</p>	

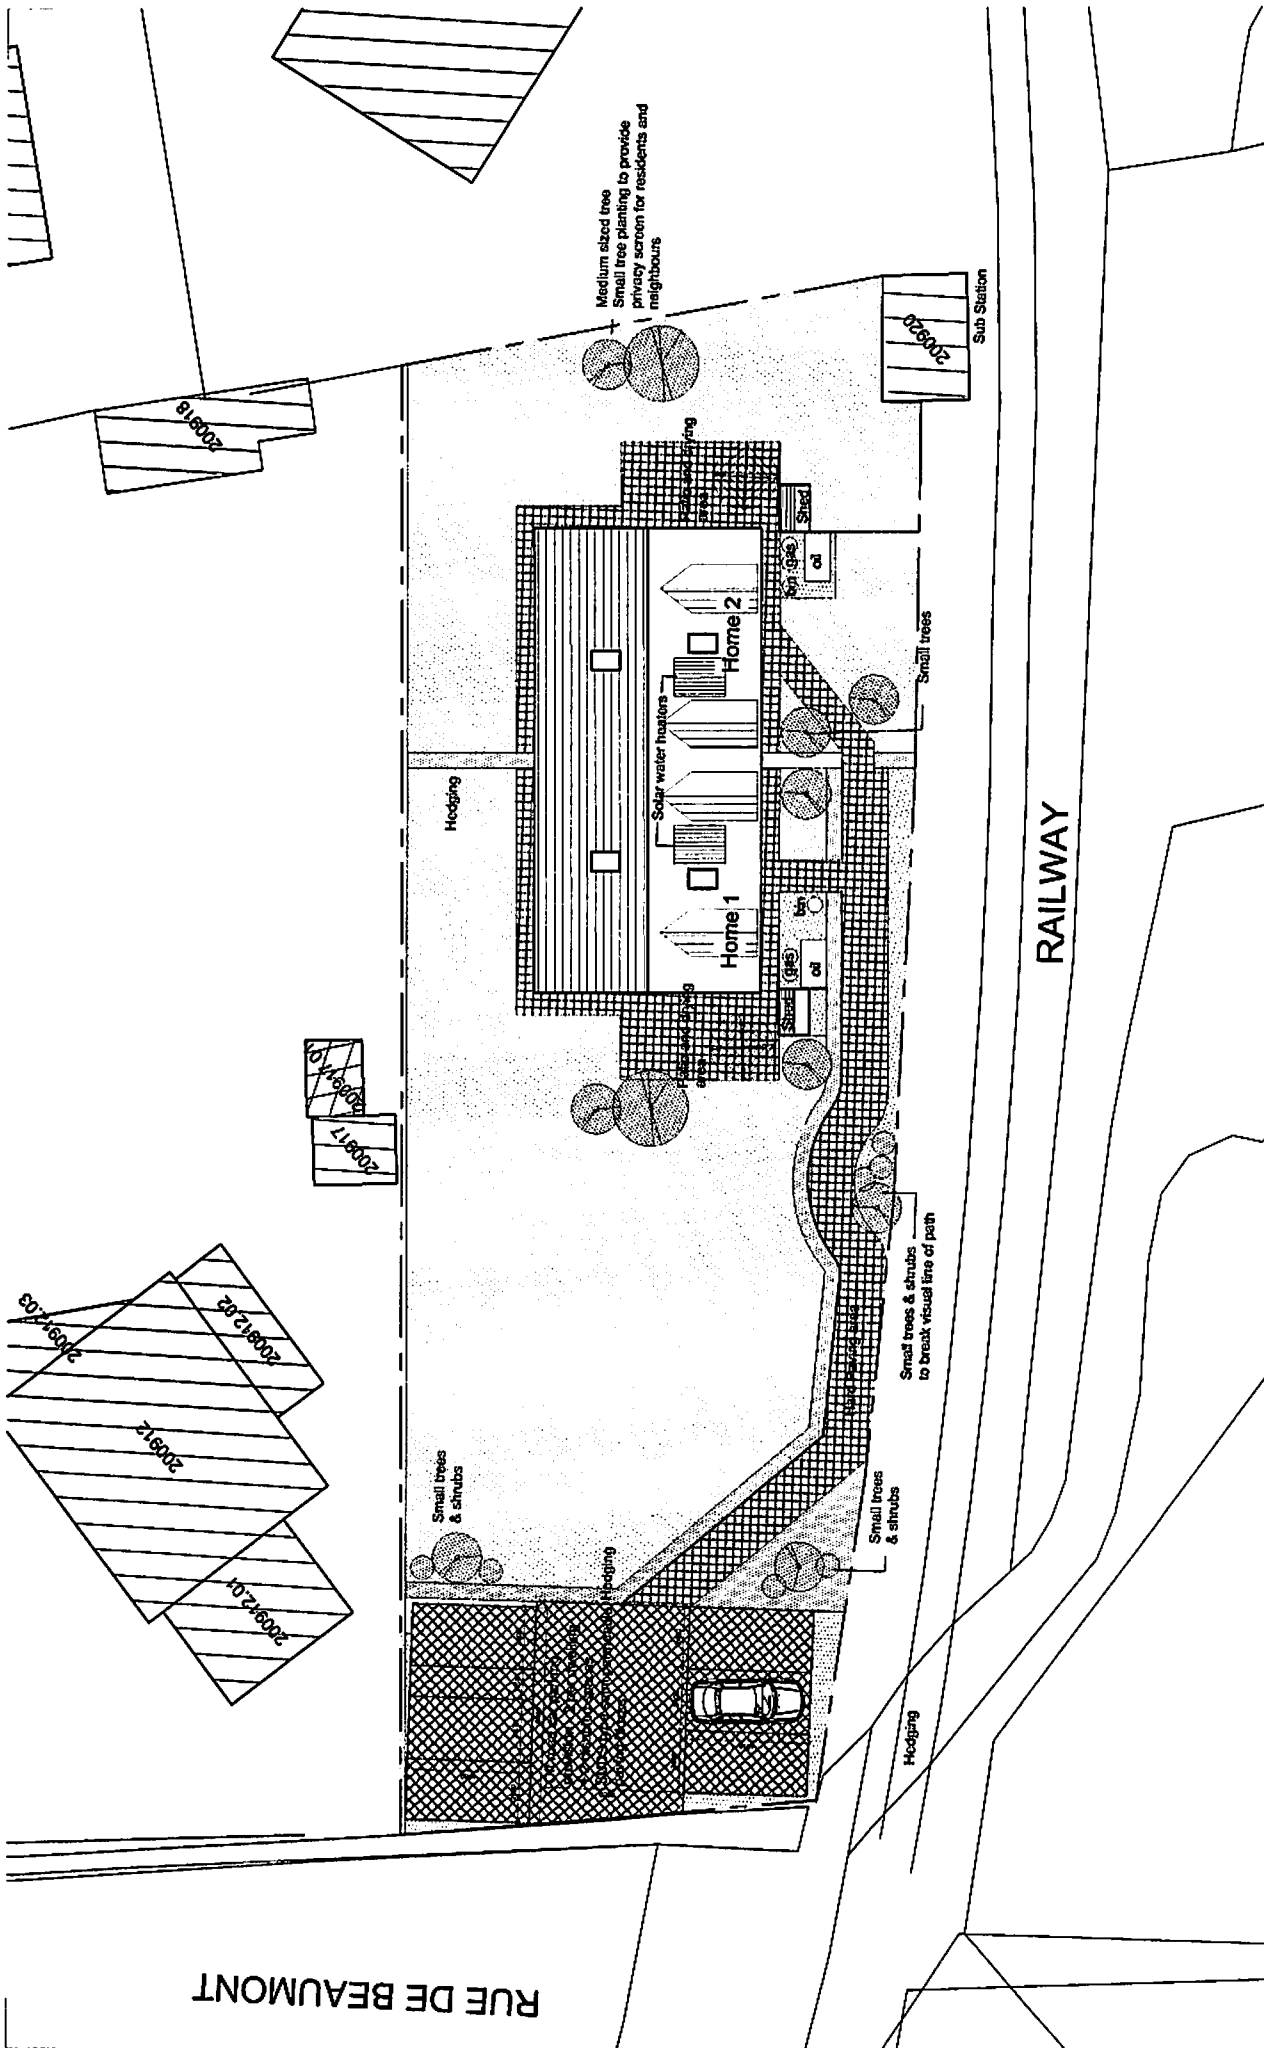

RUE DE BEAUMONT

RAILWAY

<p>A614</p> <p>hamon architects</p> <p>HAMON ARCHITECTS LTD, 28 VICTORIA STREET STANKE ALDERNEY GY9 3TA COMPANY NO. 1813 TEL: 01-481 82210 E-MAIL: mail@hamonarchitects.com</p>		<p>Client</p> <p>Alderney Housing Assoc.</p>		<p>Drawing Title</p> <p>Proposed location plan</p>	
<p>Project location</p> <p>New Build Housing, Les Sable Dor</p>		<p>App No.</p> <p>A614</p>		<p>Date</p> <p>Mar 2013</p>	
<p>Revisions</p> <p>A 28/03/13 Revised layout, scale changed to 1:200 B 29/03/13 Revised layout, scale changed to 1:200 C 05/04/13 Notation and landscaping amended D 09/04/13 Landscaping modifications E 28/05/13 Additional dimensions added</p>		<p>Drawing No.</p> <p>010</p>		<p>Revision</p> <p>E</p>	
<p>Drawing purpose</p> <p>Planning application</p>		<p>Scale</p> <p>1:200 @ A3</p>		<p>Revision</p> <p>E</p>	
<p>North Arrow</p> <p>NORTH</p>		<p>App No.</p> <p>A614</p>		<p>Revision</p> <p>E</p>	
<p>Notes</p> <p>All dimensions are to be checked on site, any discrepancies are to be reported to the Architect before work commences. Do not scale from this drawing. This drawing is to be read in conjunction with all relevant specifications and specifications drawings / documents, any discrepancies are to be reported to the Architect before the affected work commences. All structural components shown are indicative only. Details / calculations of structural members are to be provided by the Structural Engineer. Portions of this drawing and/or architectural products of The States of Guernsey and are used herein under license. Copyright © States of Guernsey 2013. License No. 130</p>		<p>App No.</p> <p>A614</p>		<p>Revision</p> <p>E</p>	